


The Redstone Lake House

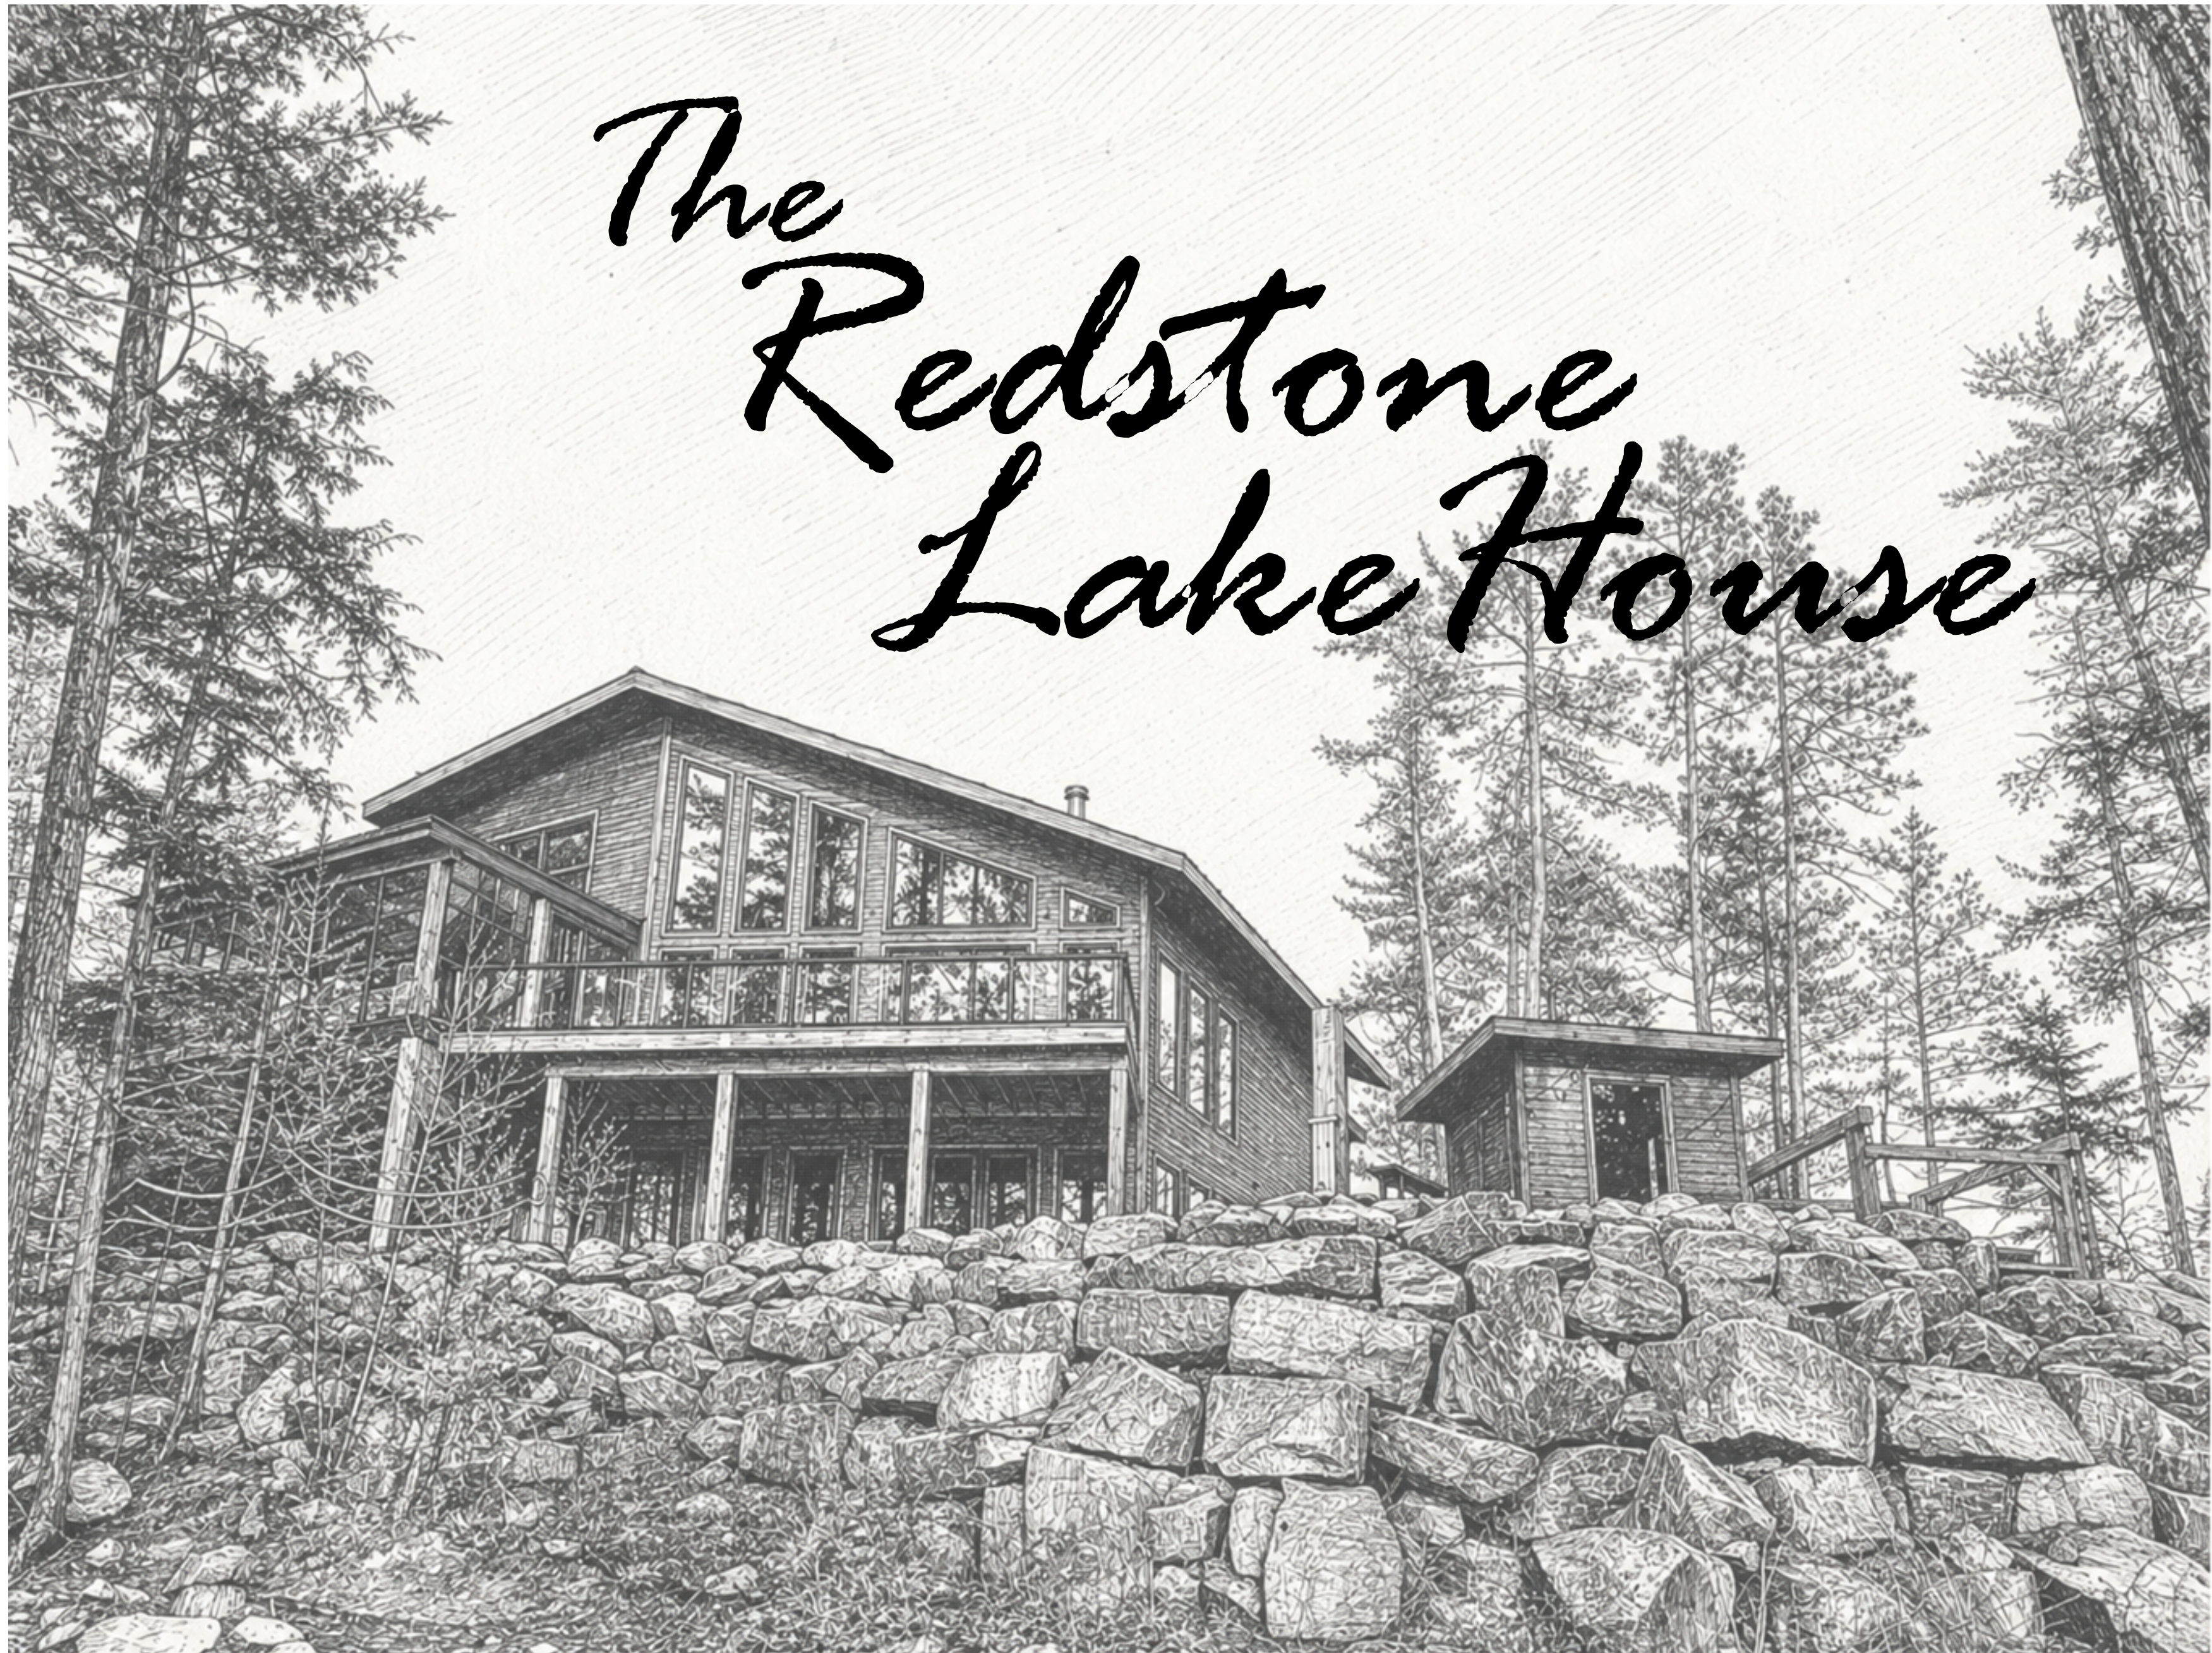

PROJECT: REDSTONE LAKEHOUSE

DRAWING: TTL. PG.

LOCATION:
1157 ARTISAN LANE
DYSART ET AL

PAGE:


A1

DRAWN BY: MATT R.

2743924 ONTARIO LTD.
RESIDENTIAL CONSTRUCTION
DESIGN + DRAFTING
MRDESIGN17@GMAIL.COM



GARAGE PLANS

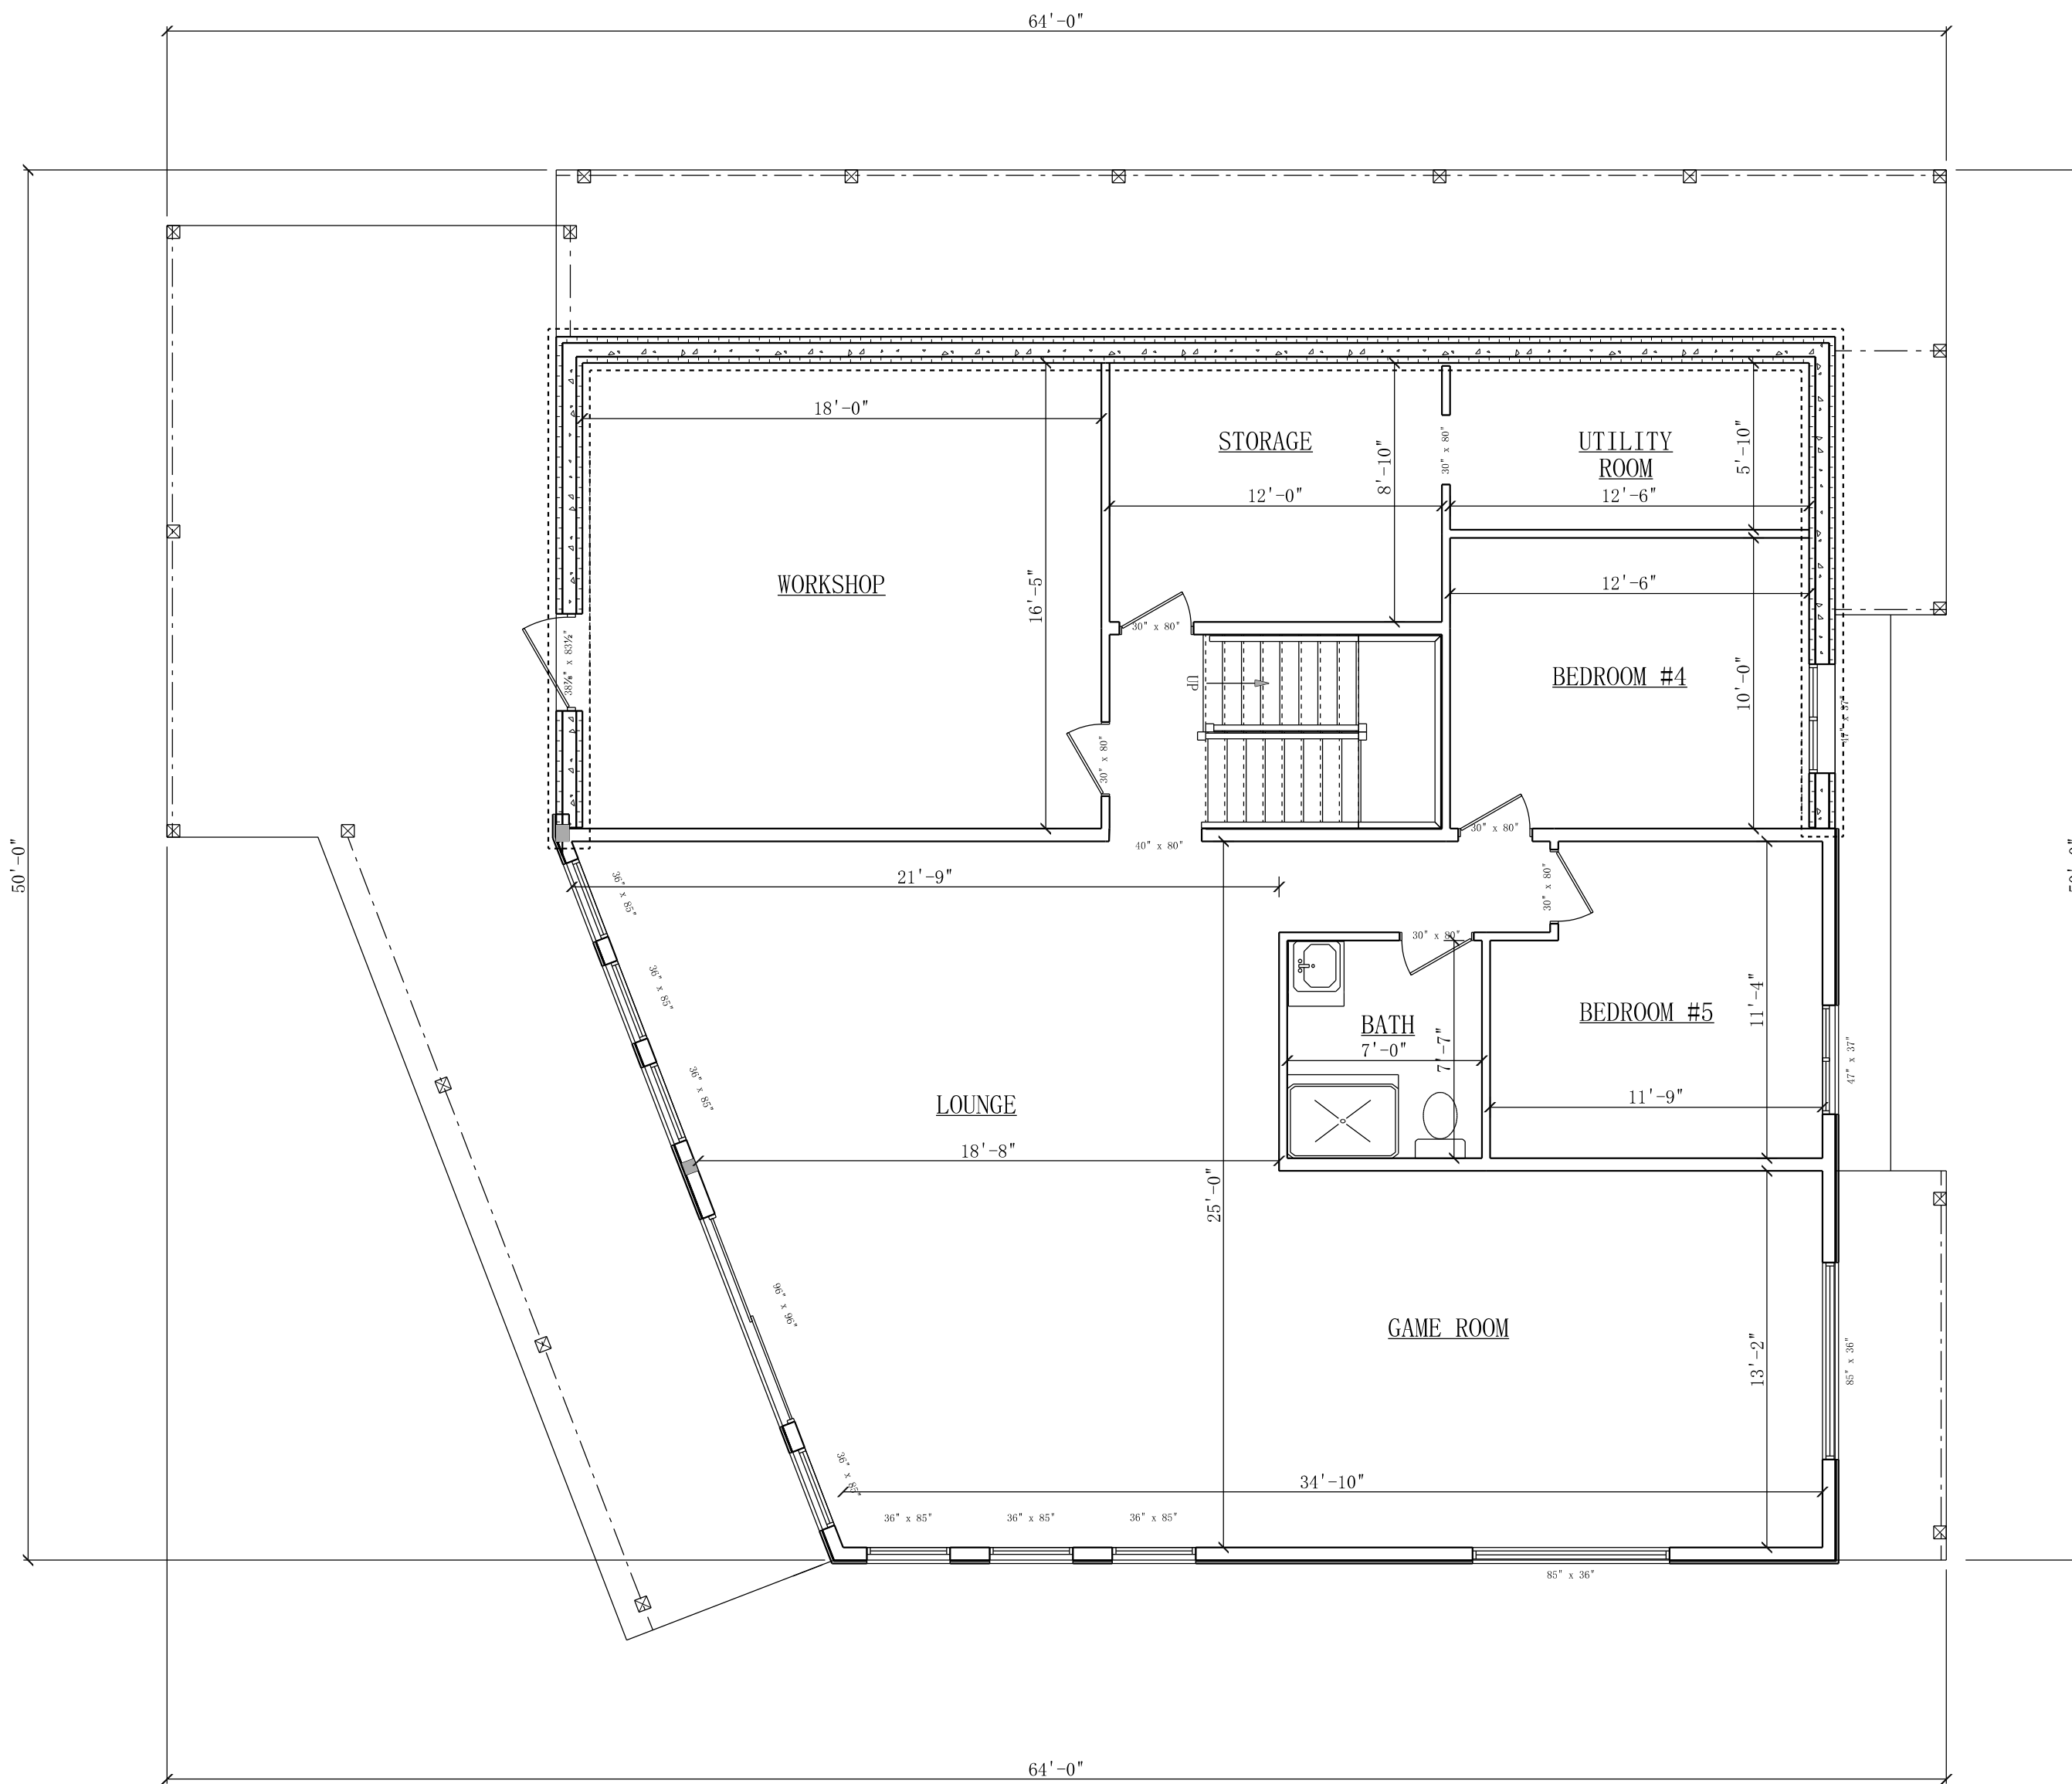

FOUNDATION PLAN

1980 SQUARE FEET

PROJECT: REDSTONE LAKEHOUSE

DRAWING: FDN. PLN.

LOCATION:
1157 ARTISAN LANE
DYSART ET AL


PAGE:

A2

DRAWN BY: MATT R.

2743924 ONTARIO LTD.
RESIDENTIAL CONSTRUCTION
DESIGN + DRAFTING
MRDESIGN17@GMAIL.COM



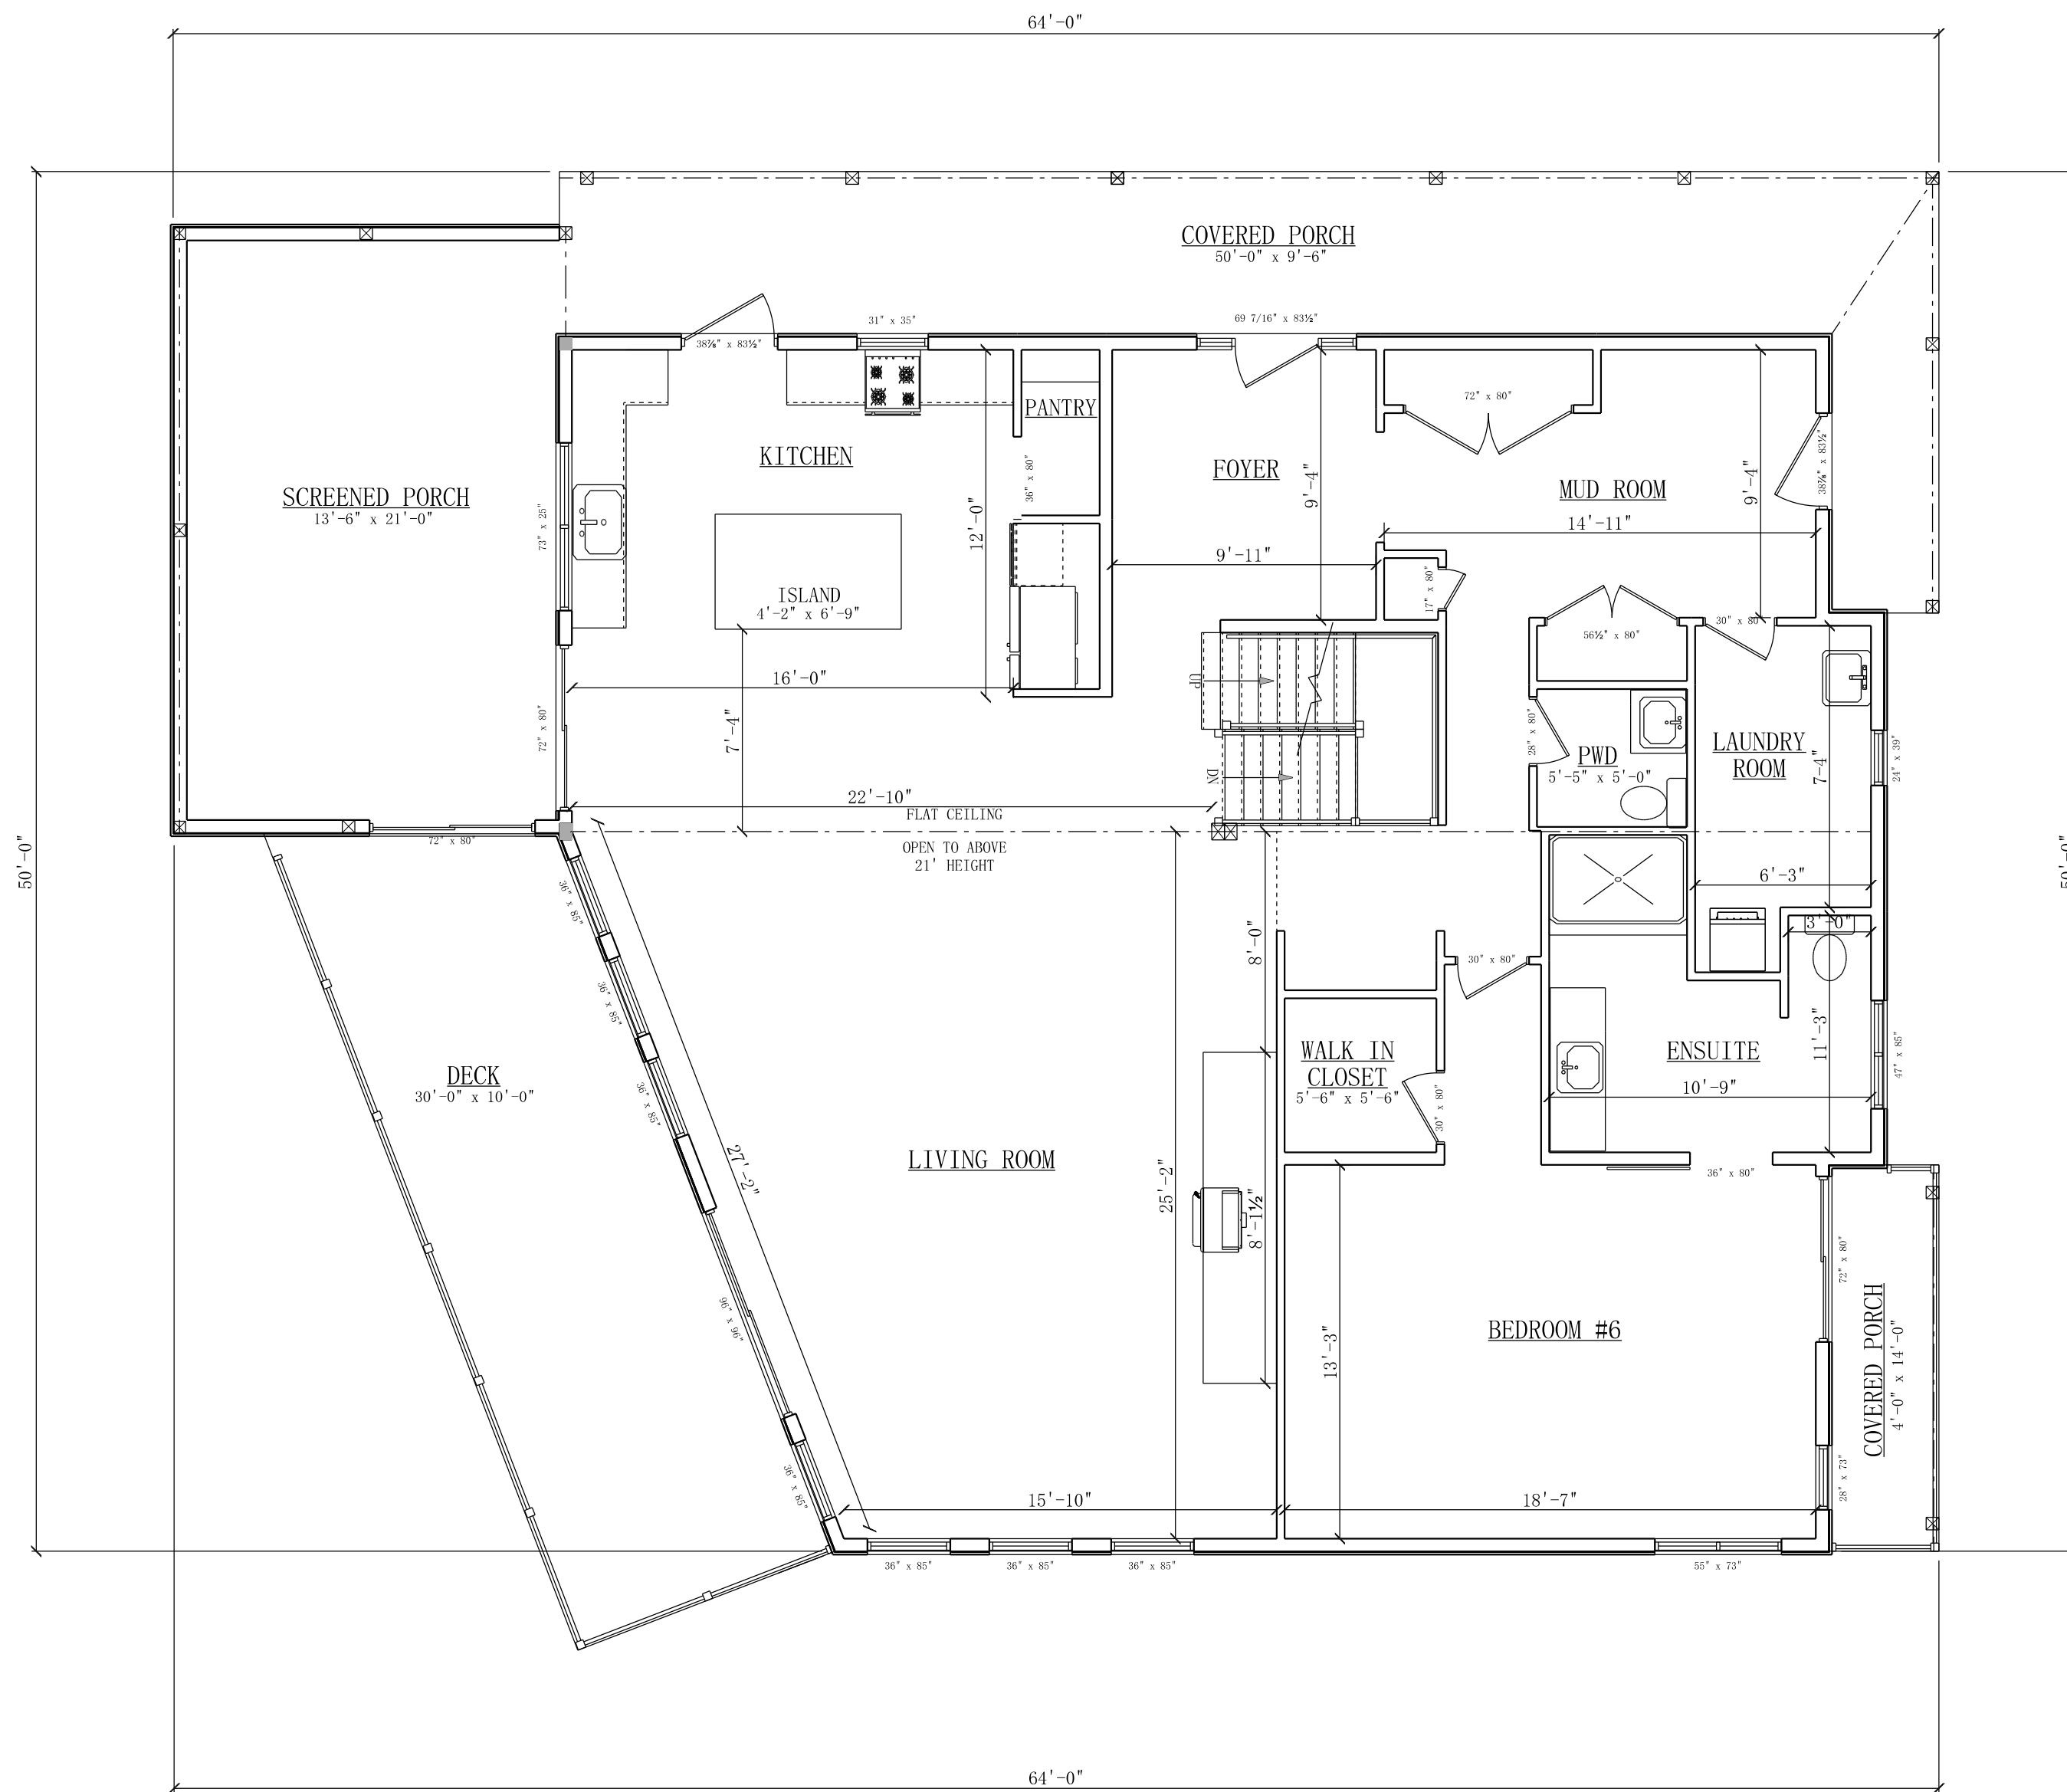

MAIN FLOOR PLAN

1980 SQUARE FEET

PROJECT: REDSTONE LAKEHOUSE

DRAWING: MAIN FLR.

LOCATION:
1157 ARTISAN LANE
DYSART ET AL


PAGE:

A3

DRAWN BY: MATT R.


2743924 ONTARIO LTD.
RESIDENTIAL CONSTRUCTION
DESIGN + DRAFTING
MRDESIGN17@GMAIL.COM



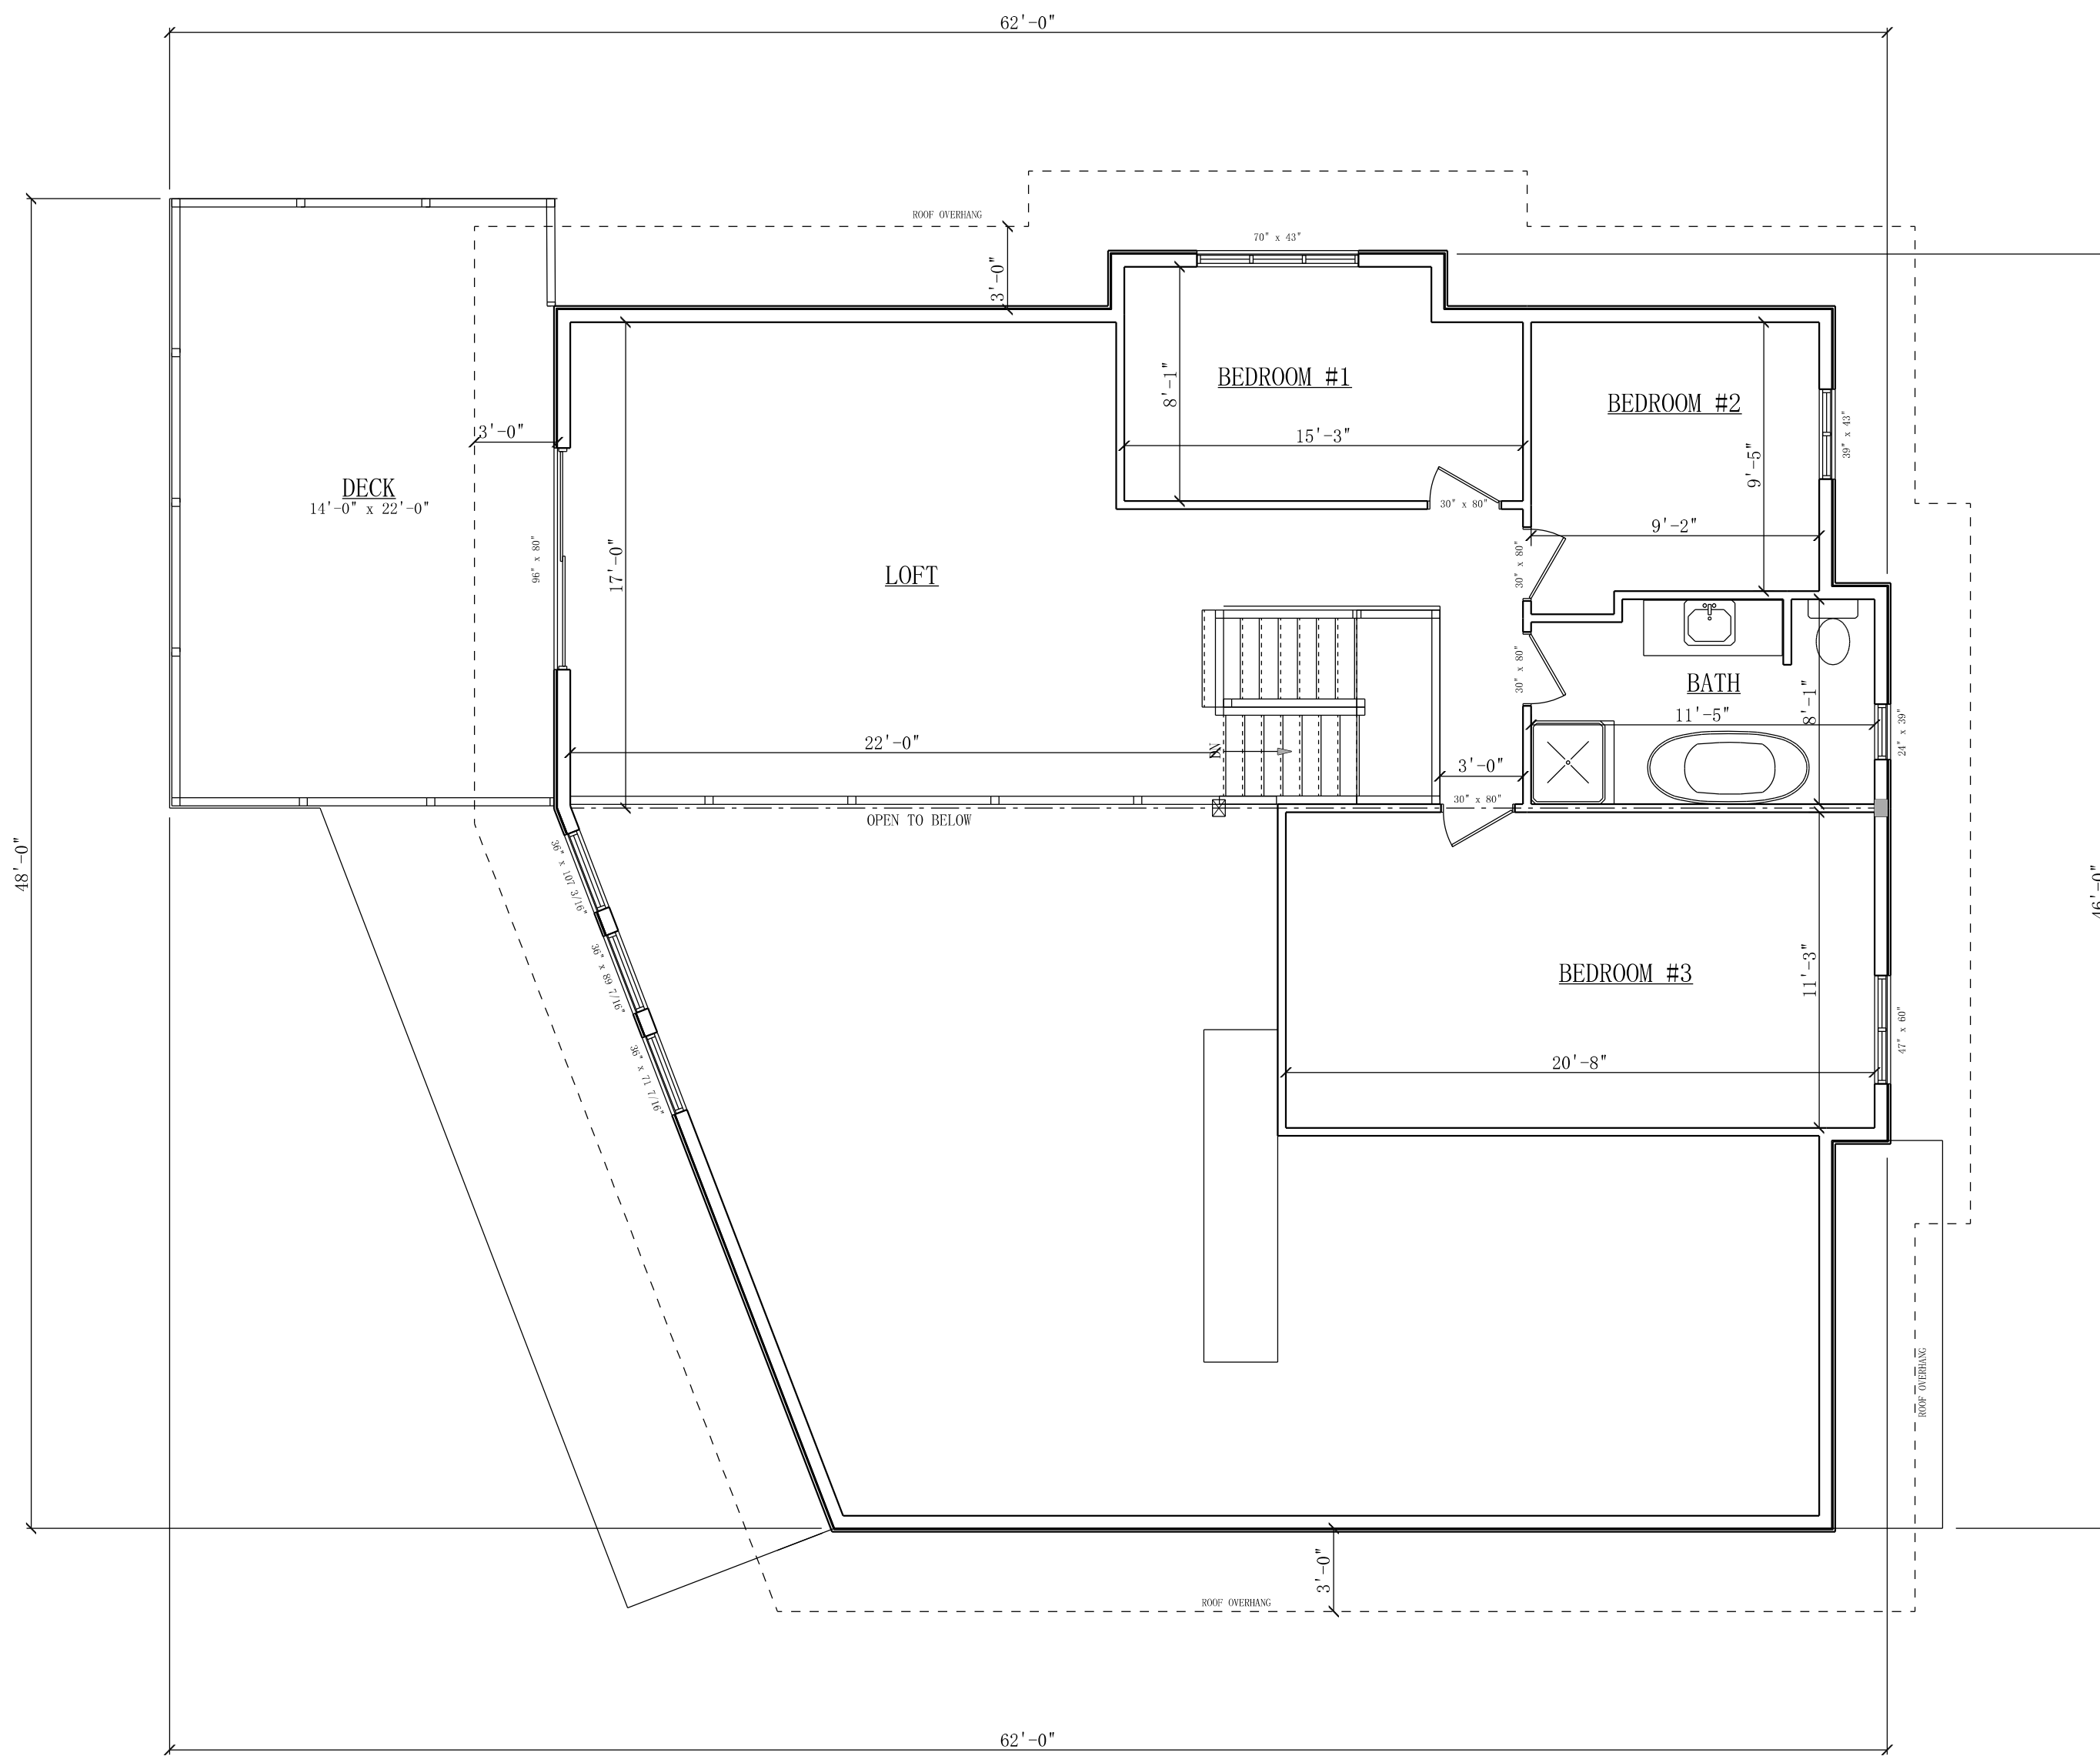

LOFT FLOOR PLAN

1140 SQUARE FEET

PROJECT: REDSTONE LAKEHOUSE	DRAWING: SCND FLR.	 <p>Ontario RESIDENTIAL CONSTRUCTION DESIGN + DRAFTING MRDESIGN17@GMAIL.COM</p>
LOCATION: 1157 ARTISAN LANE DYSART ET AL	PAGE: A4	
DRAWN BY: MATT R.		

GARAGE PLANS



FRONT ELEVATION



RIGHT SIDE ELEVATION

PROJECT: REDSTONE LAKEHOUSE

DRAWING: ELEVS.

LOCATION:
1157 ARTISAN LANE
DYSART ET AL


PAGE:

A5


DRAWN BY: MATT R.

2743924 ONTARIO LTD
RESIDENTIAL CONSTRUCTION
DESIGN + DRAFTING
MRDESIGN17@GMAIL.COM



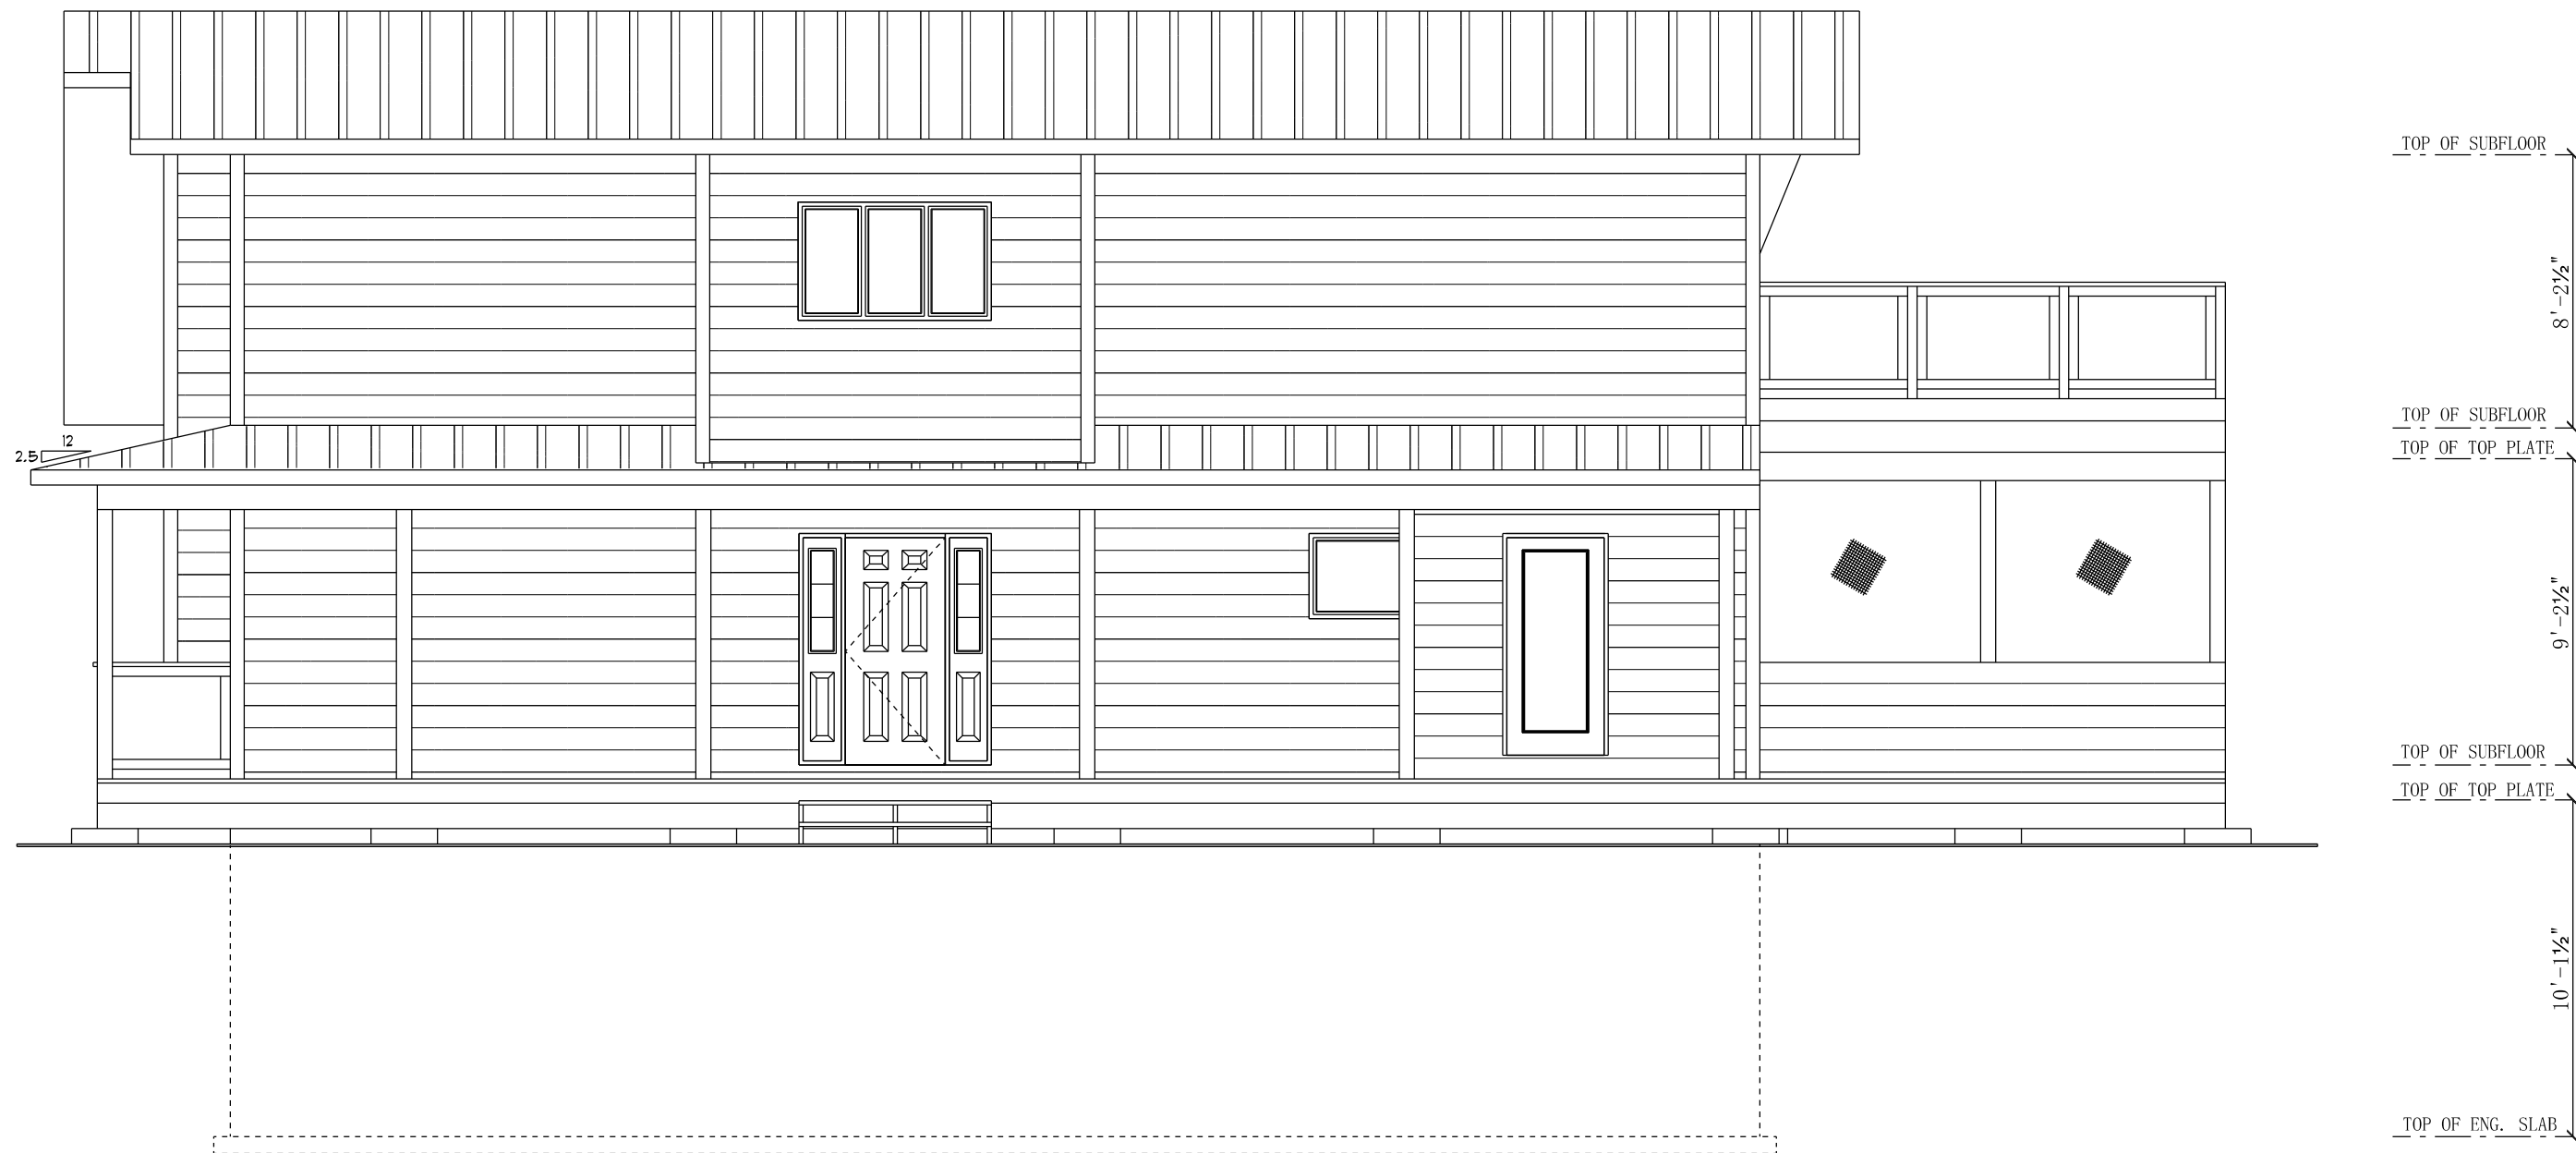

REAR ELEVATION

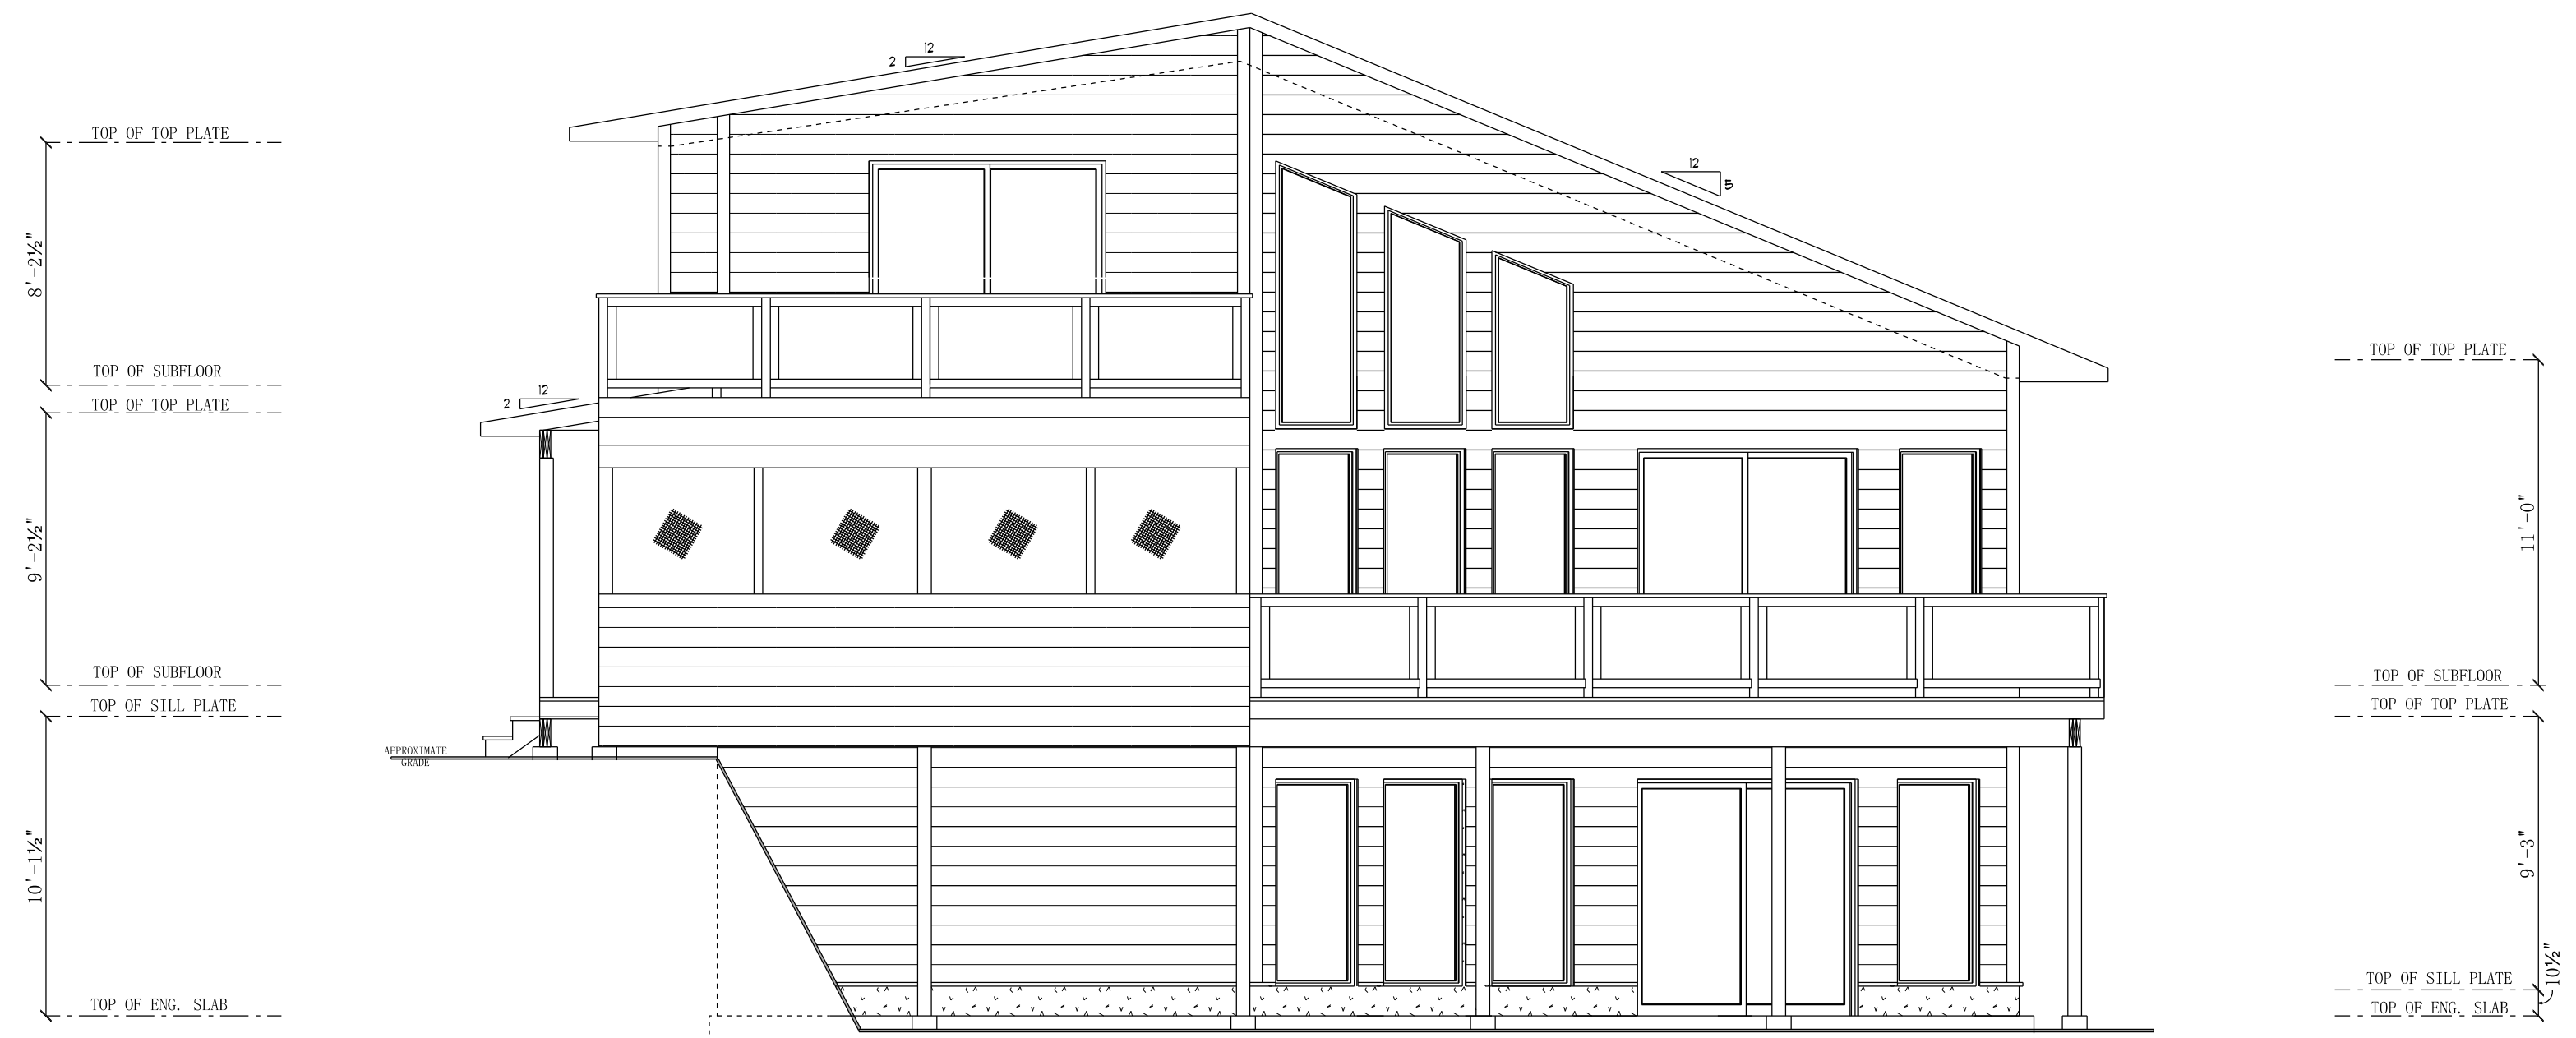

LEFT SIDE ELEVATION

PROJECT: REDSTONE LAKEHOUSE
 LOCATION:
 1157 ARTISAN LANE
 DYSART ET AL
 DRAWN BY: MATT R.

DRAWING: ELEVS.
 PAGE:
A6

2743924 ONTARIO LTD
 RESIDENTIAL CONSTRUCTION
 DESIGN + DRAFTING
 MRDESIGN17@GMAIL.COM

Ontario

GARAGE PLANS